


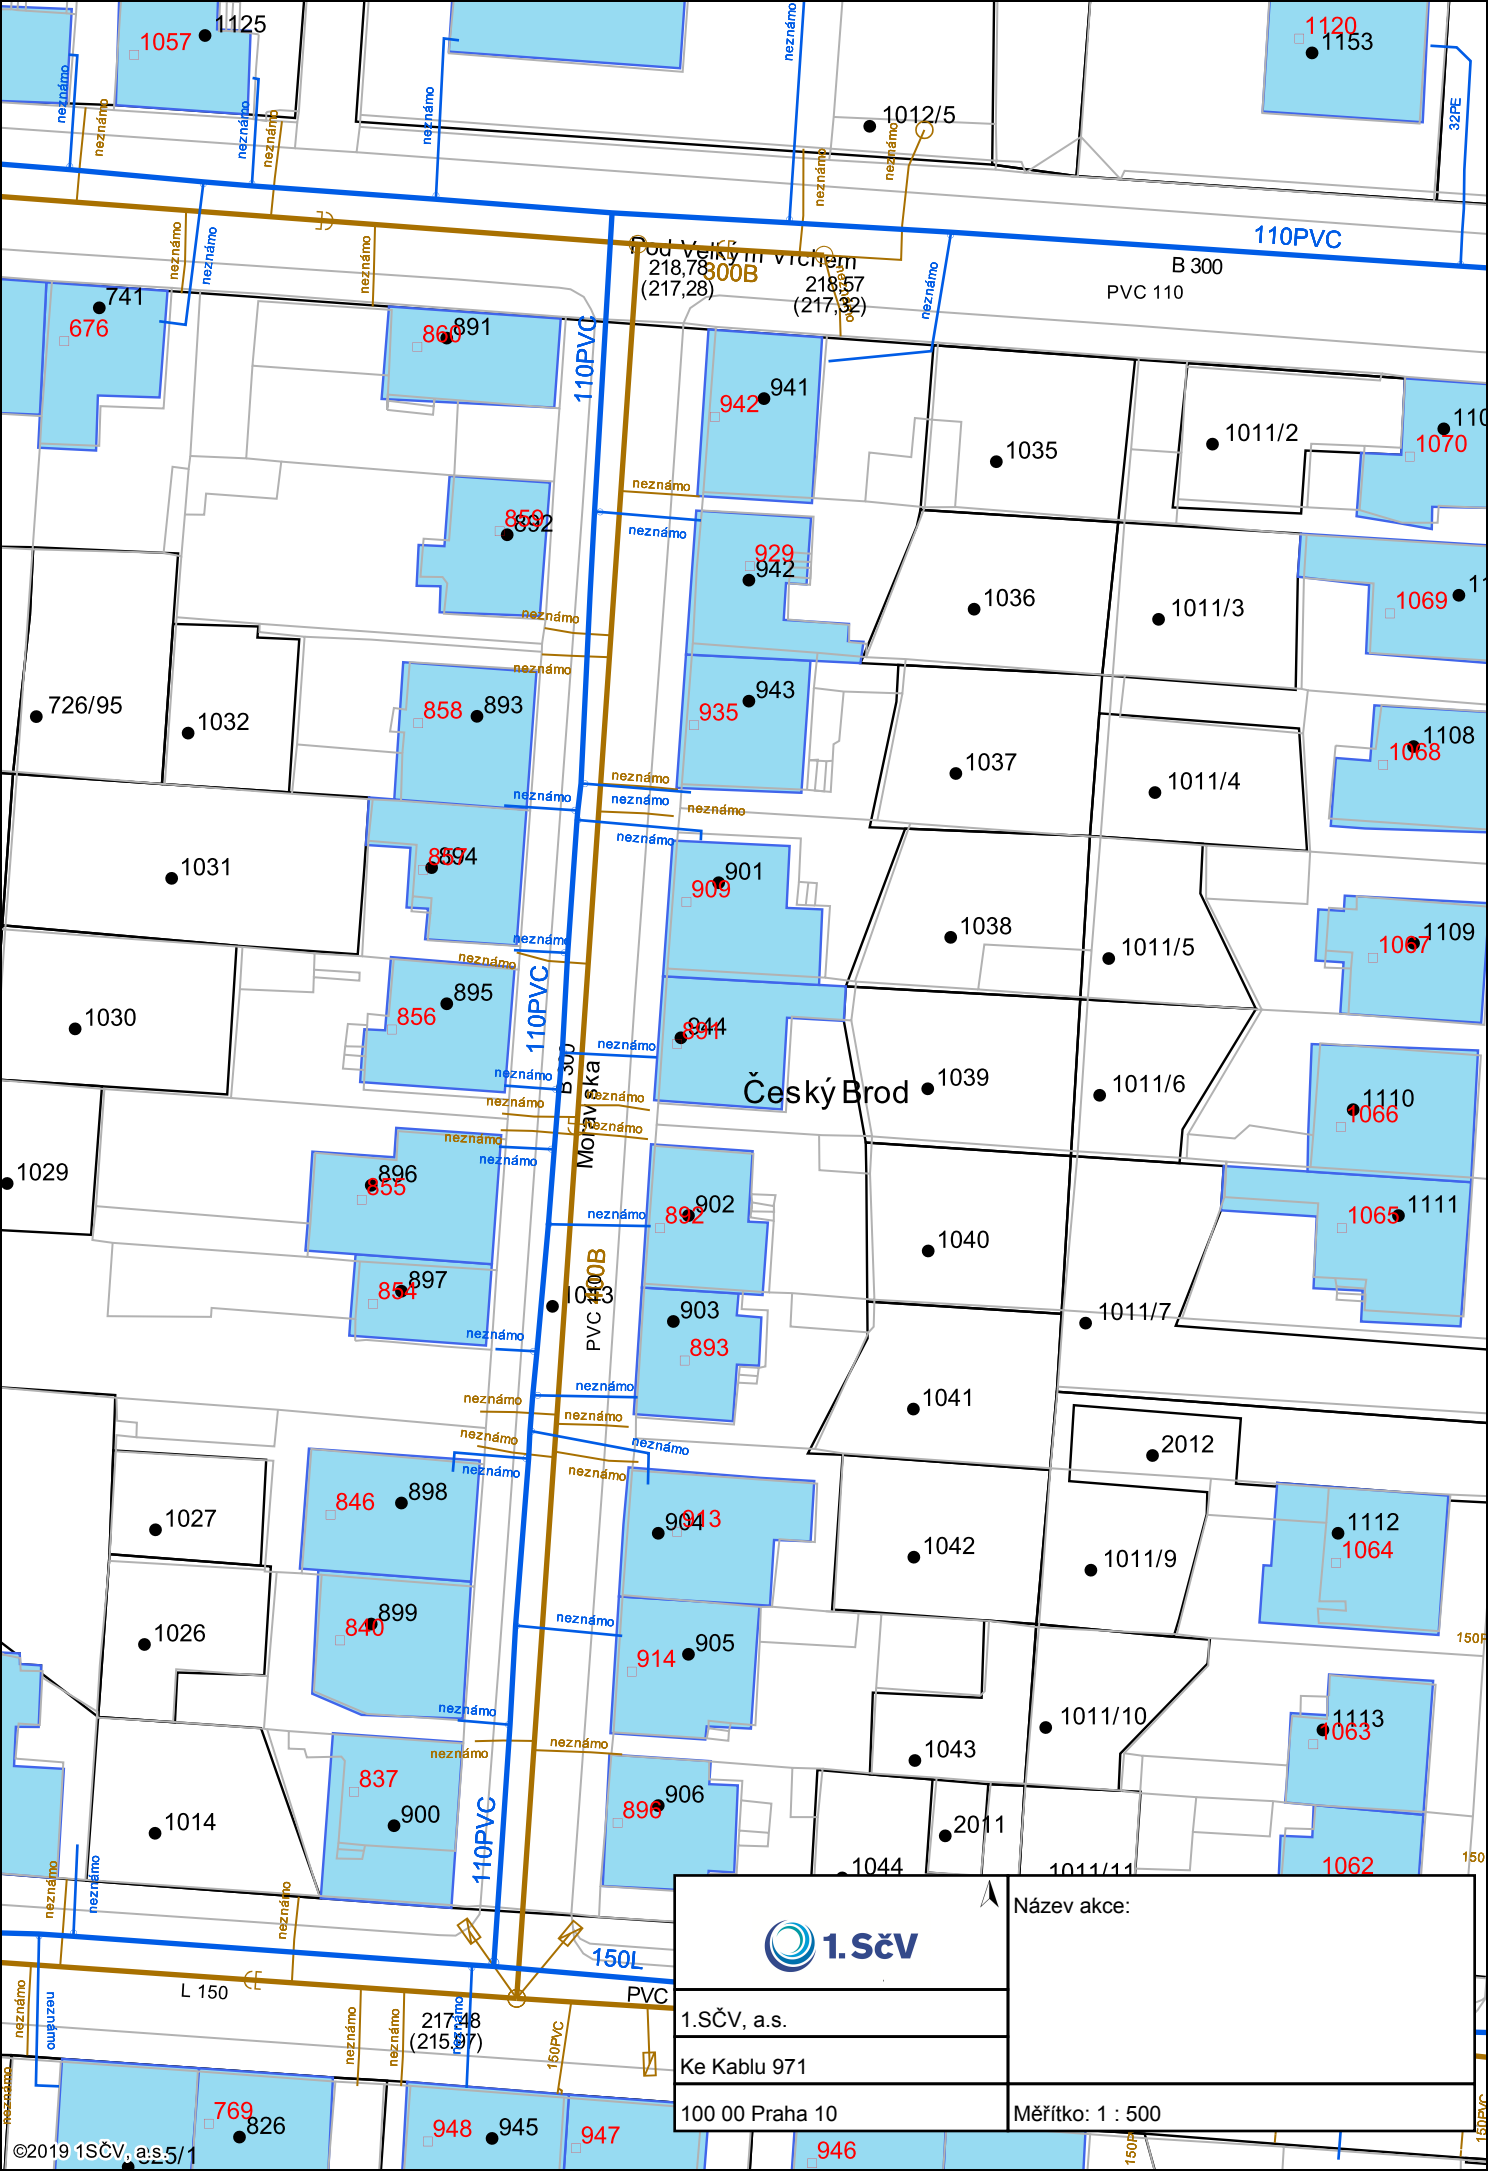

	Název akce:
	1.SČV, a.s.
	Ke Kable 971
	100 00 Praha 10
Měřítko: 1 : 500	