


Detail u nadpraží okna-zateplení ETICS
1:10
DETAIL 2

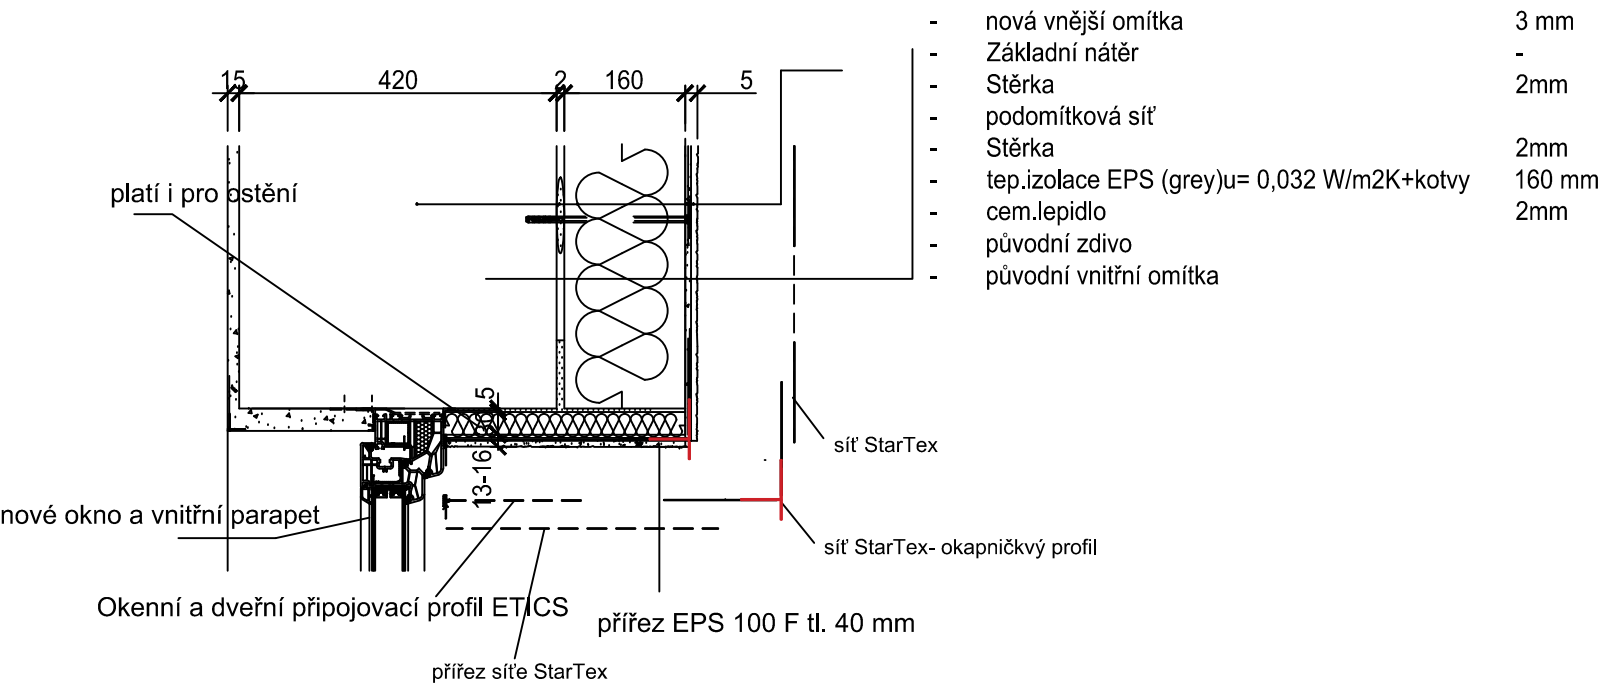

Detail u parapetu okna-zateplení ETICS
1:10
DETAIL 3

